


LEGEND ^A

- A. Entry Feature
- B. Pond With Fountain
- C. Cemetery Road System, Circle Drive Connector, and Integrated Parking
- D. Entryway and Sign for Priest's Cemetery and San Pedro Center
- E. Cemetery Entrance Signage
- F. Main Axis and Walk Path Connection to the Spiritual Development Center
- G. Maintenance Building and Service Yard
- H. Cemetery Administration Building, Main Entrance, and Offices
- I. Indoor Columbarium
- J. Multi-use Space
- K. Chapel
- L. Future Mausoleum Expansion
- M. Service Drive, Load-in, Load-out, Catering
- N. Outdoor Plaza and Portable Shelter Set-up
- O. Building Expansion
- P. Cremation Plaza - Planter Niches, Columbaria, Niche Wall, Benches
- Q. Lawn Crypt Burial Section
- R. Cemetery Feature Areas and Benches
- S. Family and Estate Lots
- T. Landscaped Cremation Garden
- U. Existing Priests Cemetery
- V. Office / Columbarium
- W. Future Building Site
- X. Future Burial Expansion
- Y. Landscape Buffer

BURIAL INVENTORY CALCULATIONS:	
	PHASE 1
SINGLE LAWN BURIALS	1,743
FAMILY LOT BURIALS	32
IN-GROUND NICHE BURIALS	956
GARDEN COLUMBARIA NICHEs	784
INTERIOR COLUMBARIUM NICHEs	3,880
EXISTING PRIESTS CEMETERY GROUND BURIALS	240
TOTAL PHASE 01 INVENTORY	7,635
PARKING CALCULATIONS:	
PARKING SPACES	43
GARAGE / LOAD-OUT SPACES	0
ACCESSIBLE SPACES	2
TOTAL	45

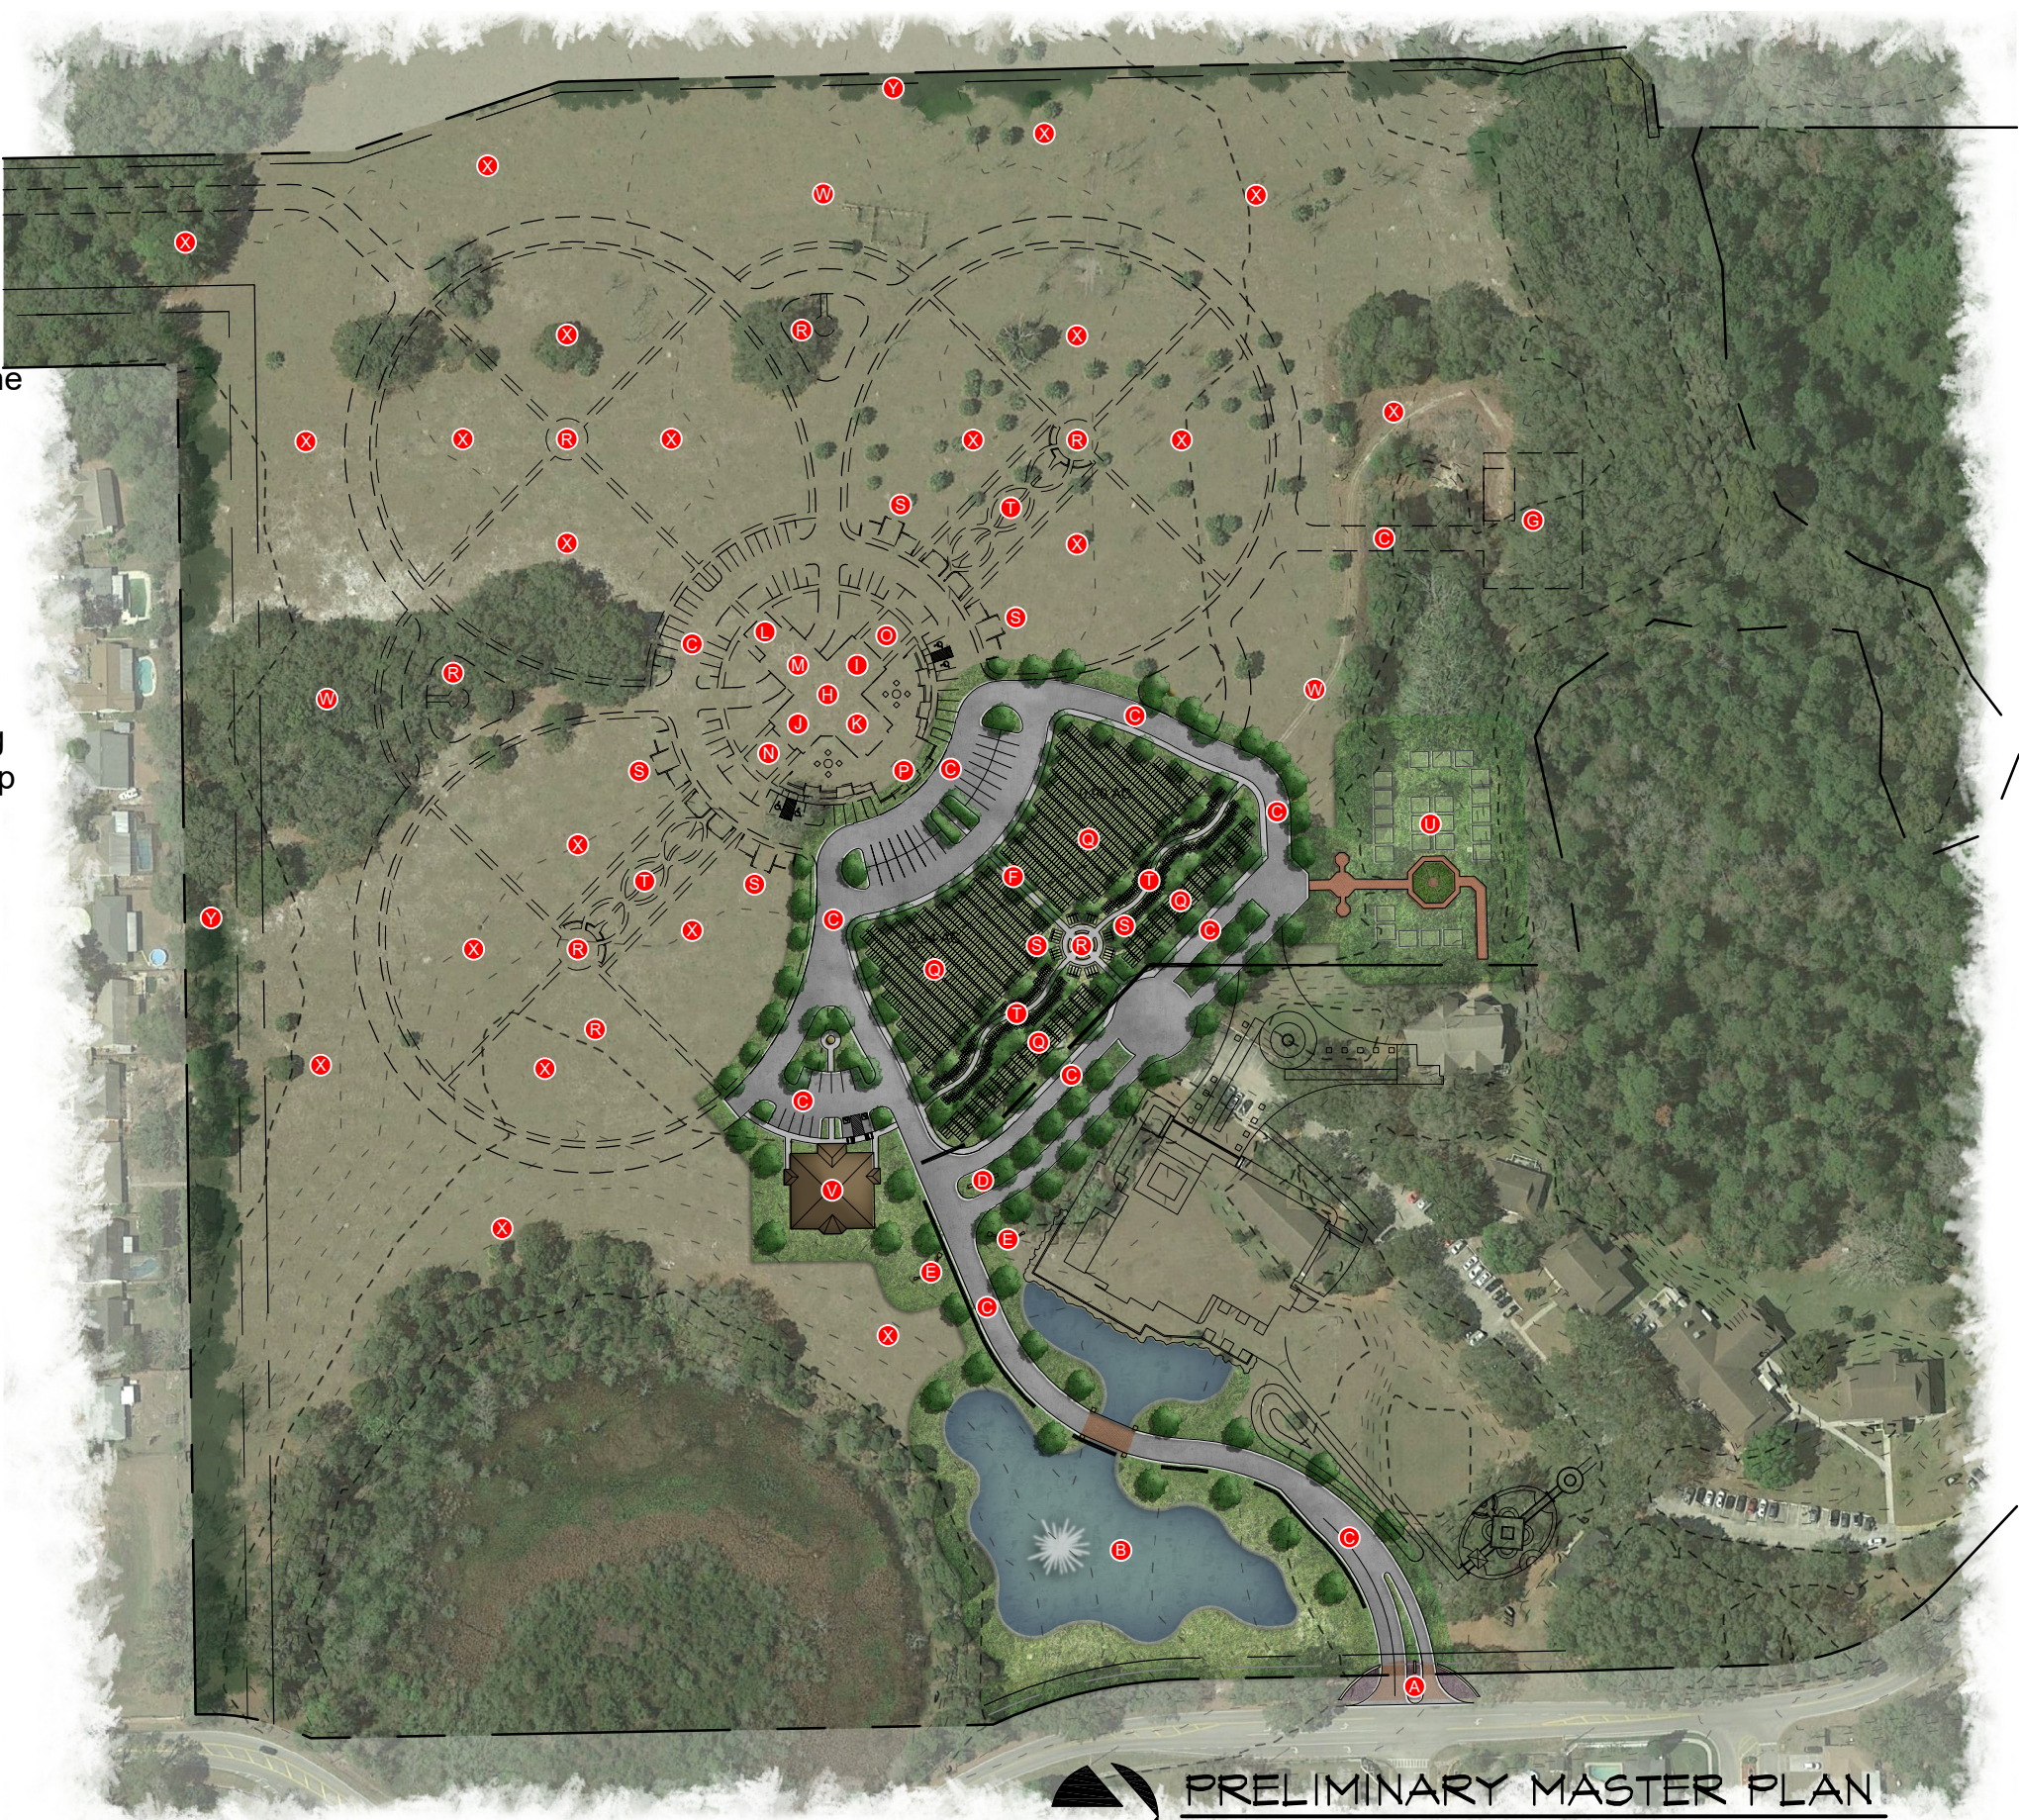


PRELIMINARY MASTER PLAN

SCALE: NTS

NORTH

SEPTEMBER 14, 2018

JST ARCHITECTS
ARCHITECTURE | PLANNING | MAUSOLEUM | CEMETERY | INTERIORS
WWW.JSTARCHITECTS.COM

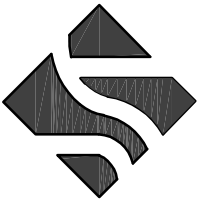

J. STUART TODD, INC.
2919 WELBORN STREET, SUITE 101
DALLAS, TEXAS 75219
214.522.4033
© J. STUART TODD, INC.

QUEEN OF ANGELS
CATHOLIC CEMETERY
MASTER PLAN - PHASE 01

DIOCESE OF ORLANDO
ORLANDO, FLORIDA

SUPPLEMENTAL

A1.0

JOB NUMBER: 17263