


P:\2017 PROJECTS\17263 Queen of Angels Catholic Cemetery - Orlando, FL\Marketing Master Plan - Overall - 2019-05-03 - For Marketing Graphics - Color.dwg\Master Plan - Overall - 2019-05-03 - Color Plotted by Chris Chiles at 5/6/2019 9:32:22 AM with JST Full Pen Weight.ctb plot style

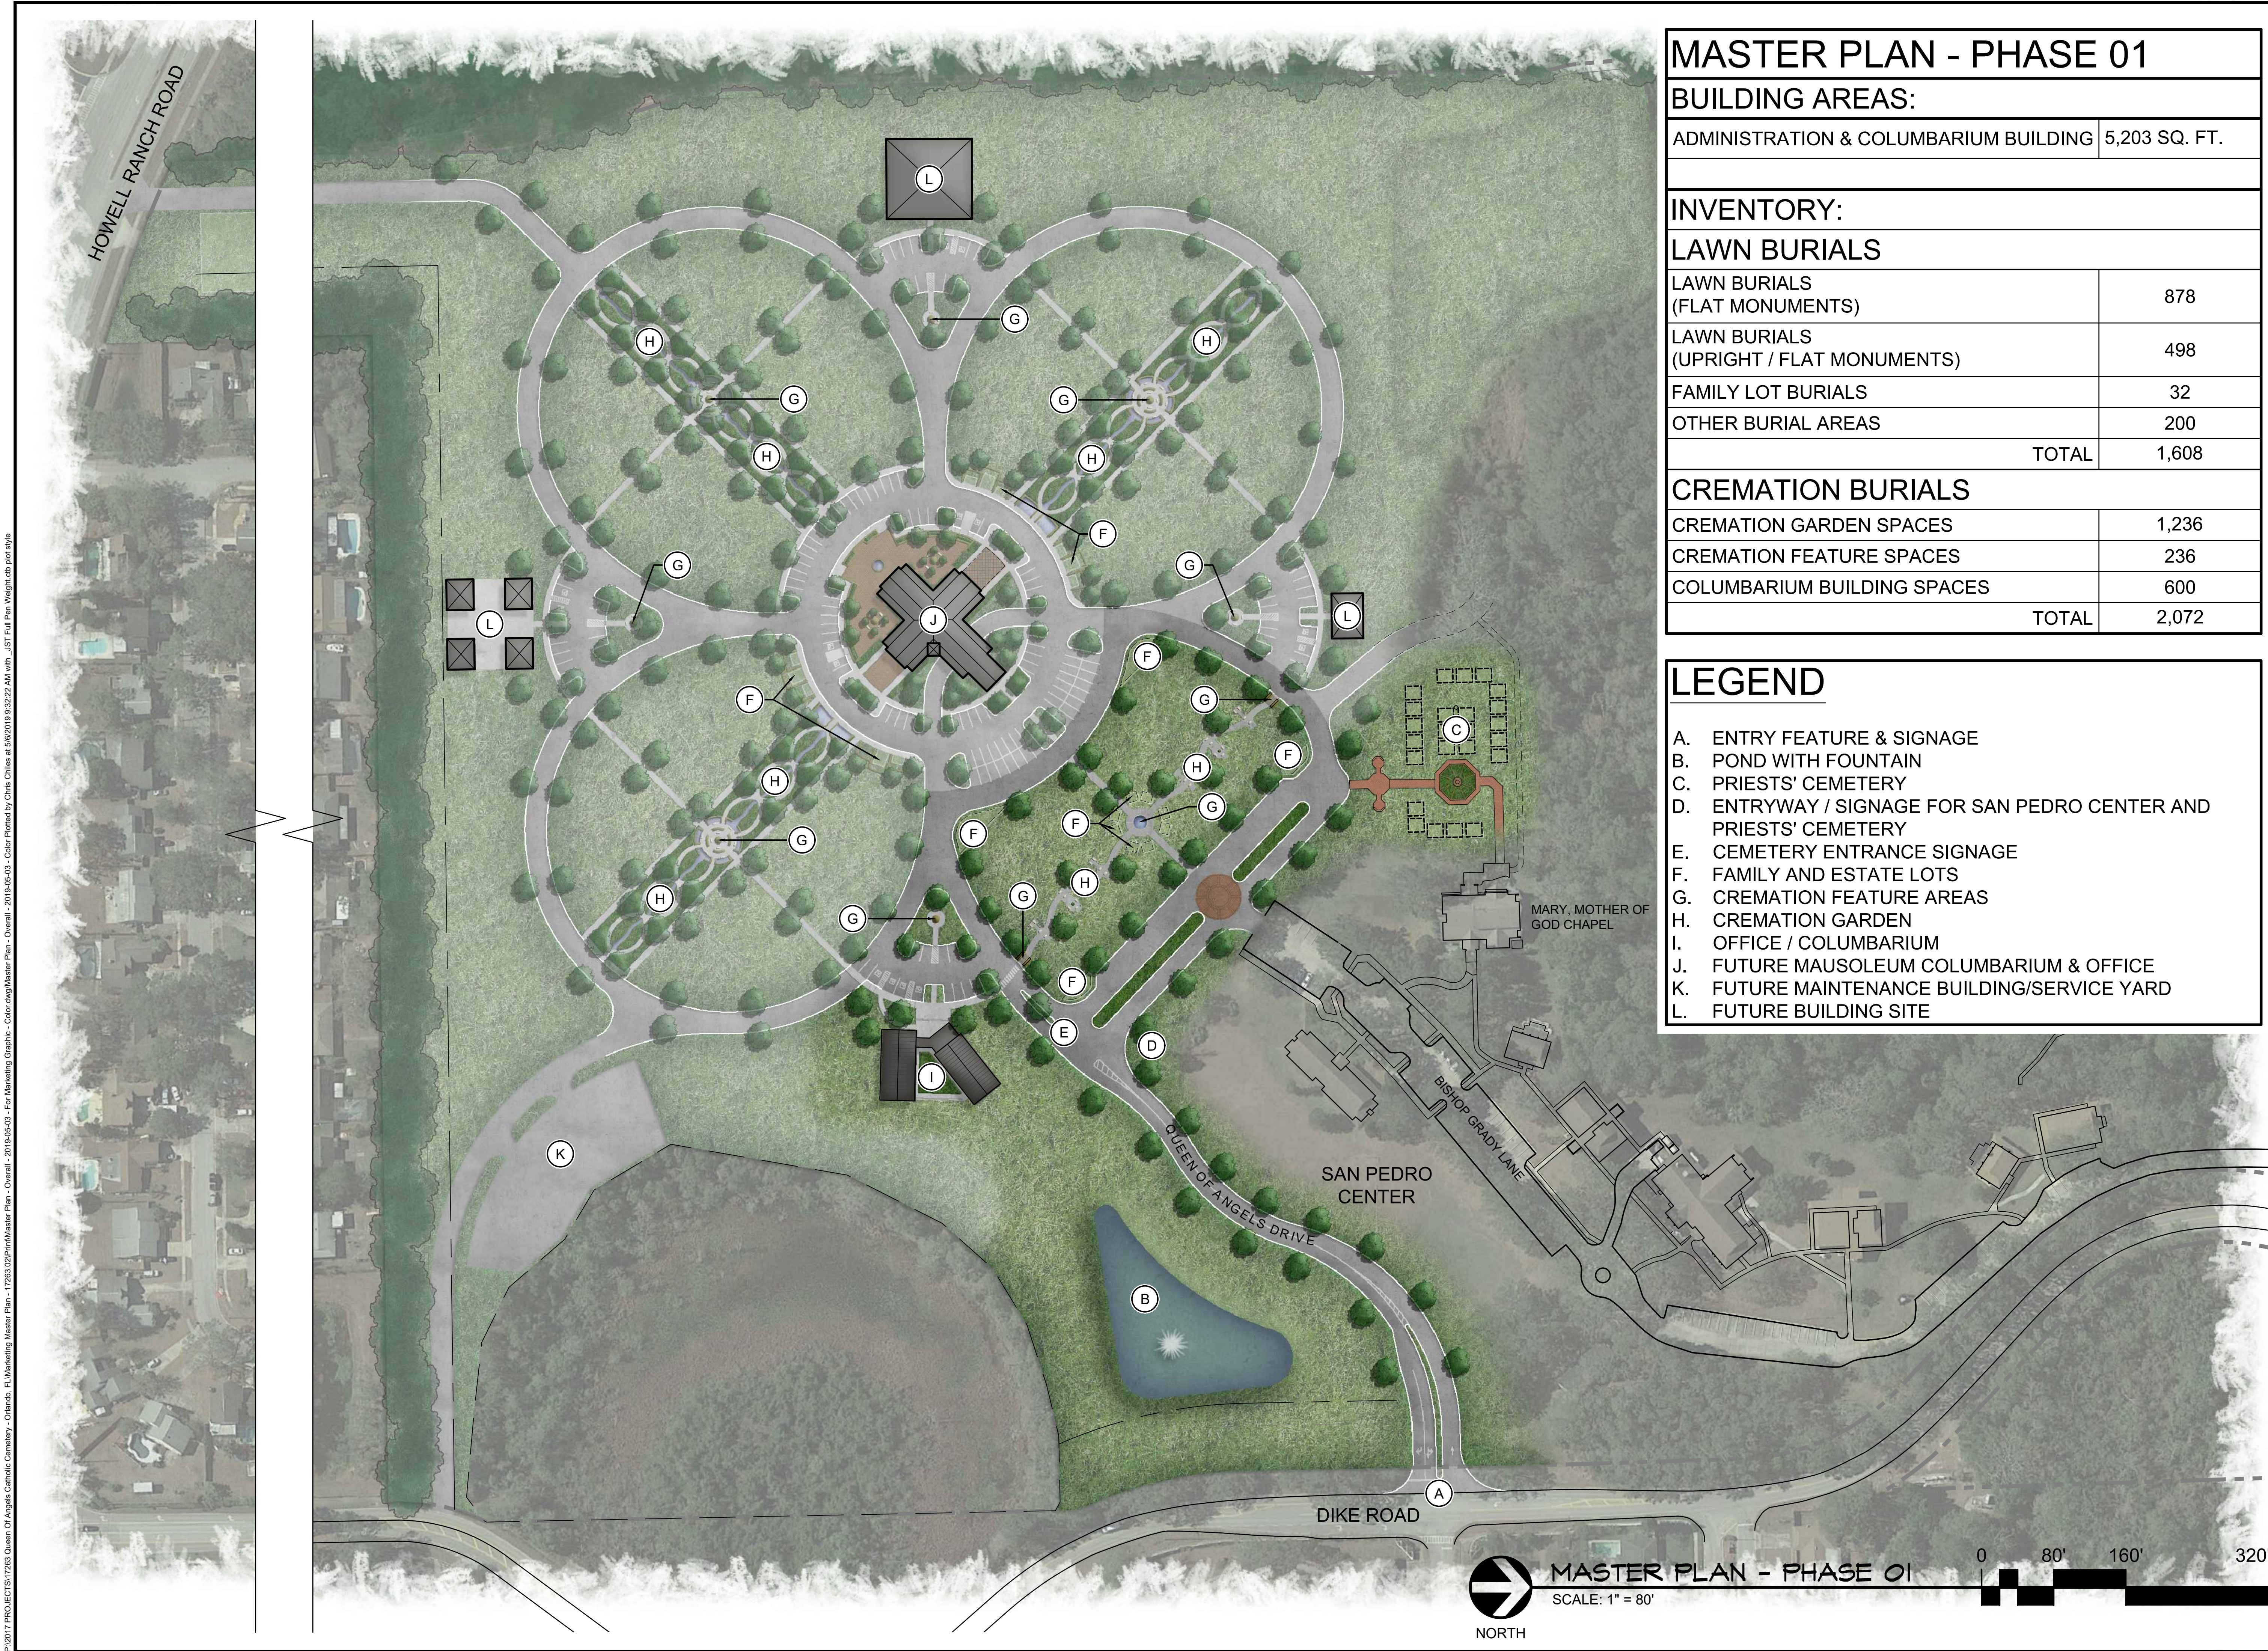

| MASTER PLAN - PHASE 01 | |
|---|---------------|
| BUILDING AREAS: | |
| ADMINISTRATION & COLUMBARIUM BUILDING | 5,203 SQ. FT. |
| INVENTORY: | |
| LAWN BURIALS | |
| LAWN BURIALS (FLAT MONUMENTS) | 878 |
| LAWN BURIALS (UPRIGHT / FLAT MONUMENTS) | 498 |
| FAMILY LOT BURIALS | 32 |
| OTHER BURIAL AREAS | 200 |
| TOTAL | 1,608 |
| CREMATION BURIALS | |
| CREMATION GARDEN SPACES | 1,236 |
| CREMATION FEATURE SPACES | 236 |
| COLUMBARIUM BUILDING SPACES | 600 |
| TOTAL | 2,072 |

- LEGEND
- A.

ENTRY FEATURE & SIGNAGE
- B.

POND WITH FOUNTAIN
- C.

PRIESTS' CEMETERY
- D.

ENTRYWAY / SIGNAGE FOR SAN PEDRO CENTER AND PRIESTS' CEMETERY
- E.

CEMETERY ENTRANCE SIGNAGE
- F.

FAMILY AND ESTATE LOTS
- G.

CREMATION FEATURE AREAS
- H.

CREMATION GARDEN
- I.

OFFICE / COLUMBARIUM
- J.

FUTURE MAUSOLEUM COLUMBARIUM & OFFICE
- K.

FUTURE MAINTENANCE BUILDING/SERVICE YARD
- L.

FUTURE BUILDING SITE

ISSUE DATE: MAY 06, 2019

REVISION:

NOT FOR CONSTRUCTION

THIS SET OF DOCUMENTS ARE FOR REVIEW AND COST ESTIMATION ONLY

JST ARCHITECTS

ARCHITECTURE | PLANNING | MAUSOLEUM | CEMETERY INTERIORS

WWW.JSTARCHITECTS.COM

J. STUART TODD, INC.

2919 WELBORN STREET, SUITE 101, DALLAS, TEXAS 75219 | 214.522.4033

© J. STUART TODD, INC.

QUEEN OF ANGELS CATHOLIC CEMETERY

MASTER PLAN - PHASE 01

DIOCESE OF ORLANDO

ORLANDO, FLORIDA

SHEET NO.

A1.0

JOB NUMBER: 17263